



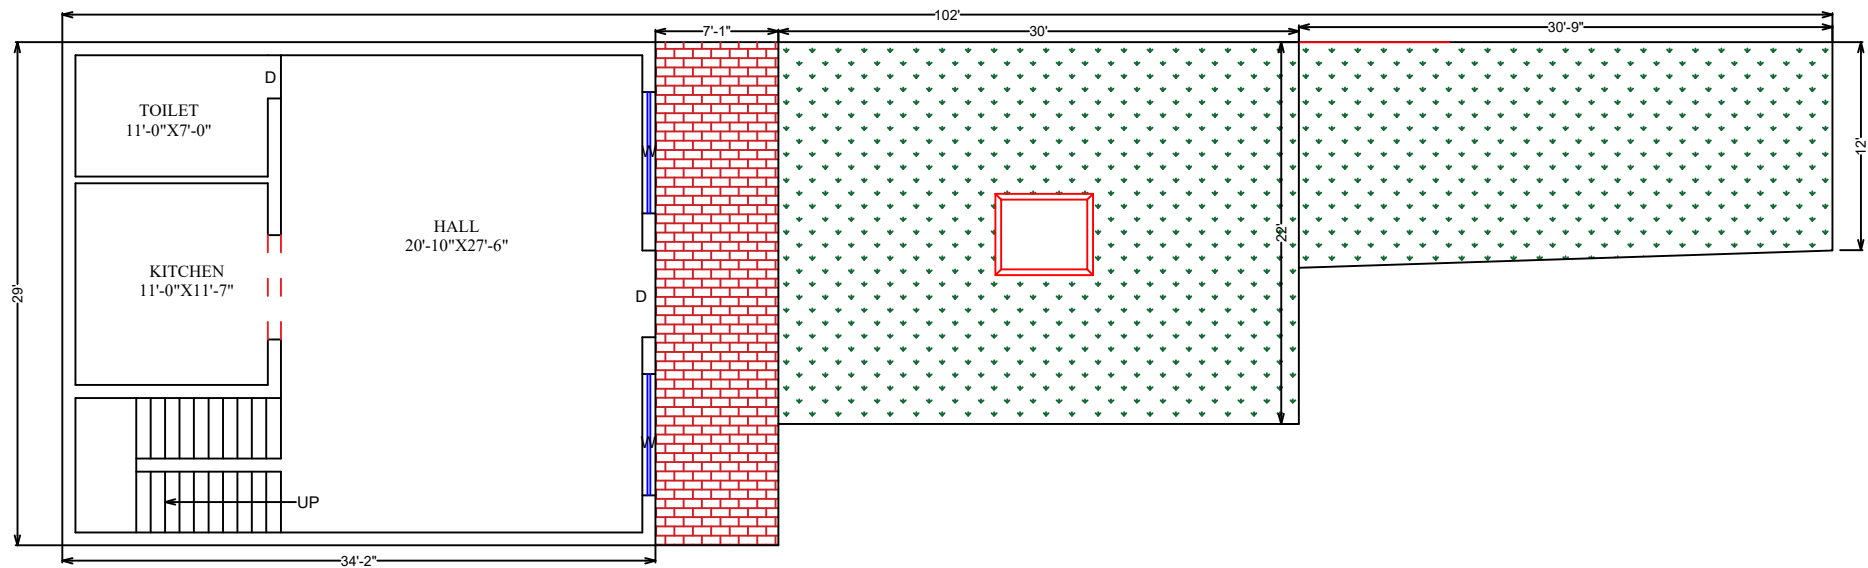

GROUND FLOOR PLAN

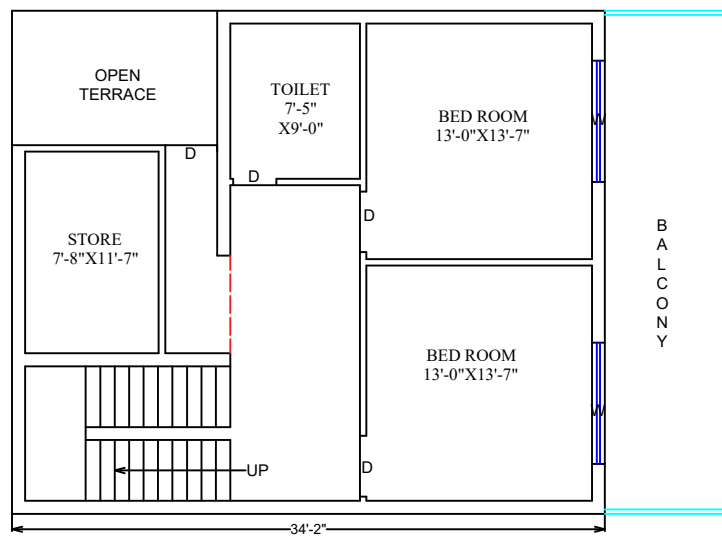

FIRST FLOOR PLAN